

Phone 603 798-4419 Fax 603 798-4263

A Division Of Avitar Associates of New England, Inc.




www.avitarassociates.com  
TerraMap@avitarassociates.com

# Town of MADISON Carroll County New Hampshire


## LEGEND

- Parcel Number(PID) 12
- Parcel Acreage 2 Ac.
- Frontage (feet) 200'
- Lakes and Ponds
- Rivers
- Wetlands
- Power Lines
- Railroad
- Buildings/911 Number
- ROW/Private RD/Class A Trail
- Class VI/Undeveloped RD
- Commercial Zone
- Village Zone
- Eidelweiss Zone

## SCALE

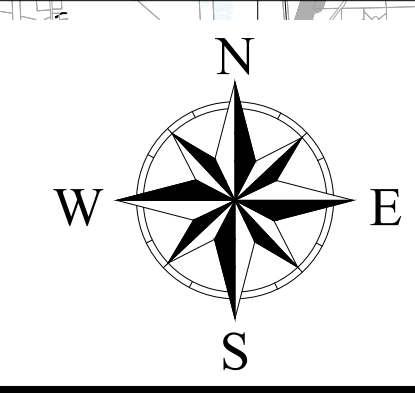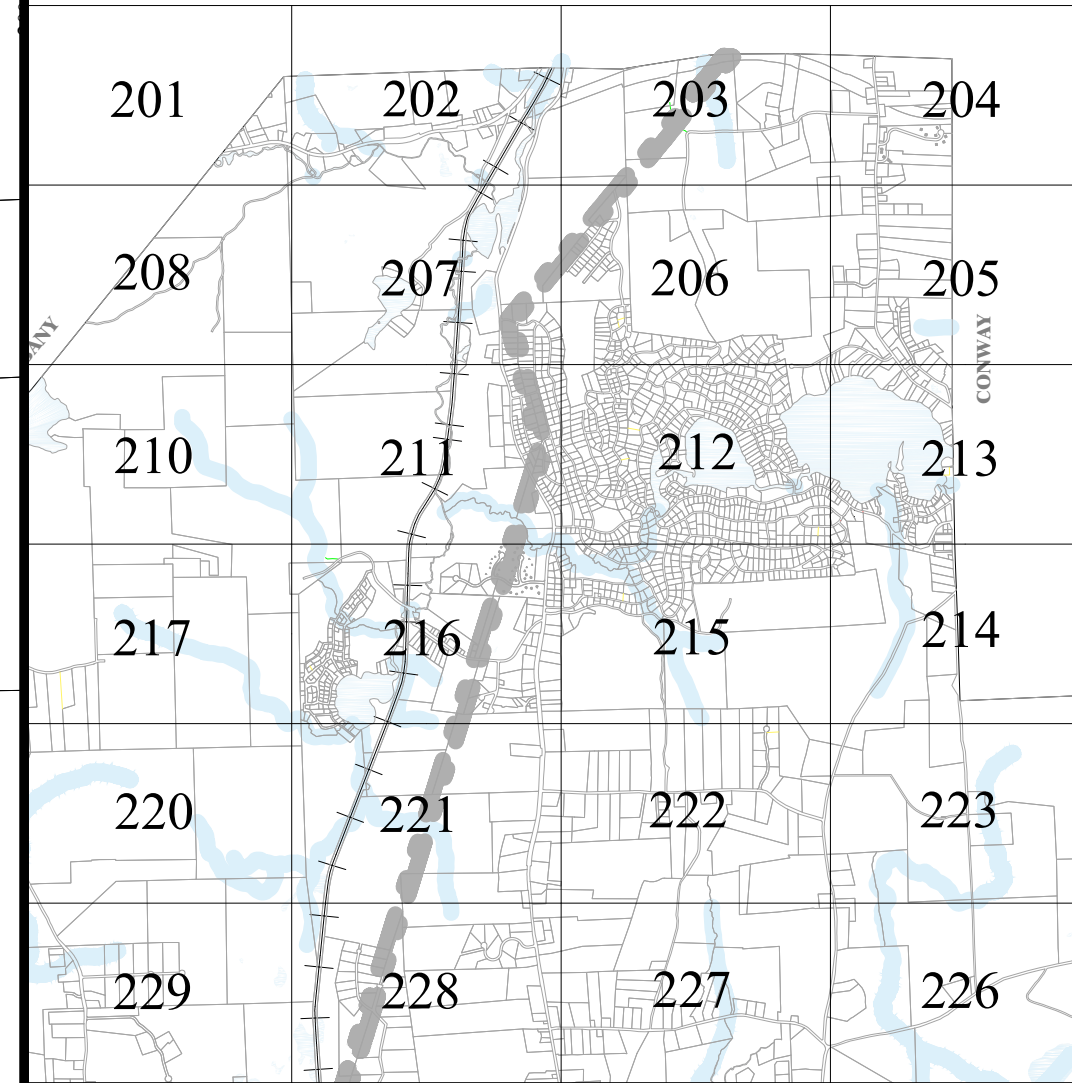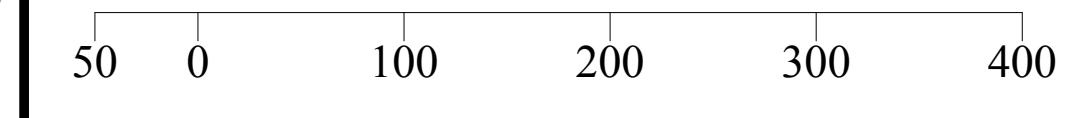

# MAP 115

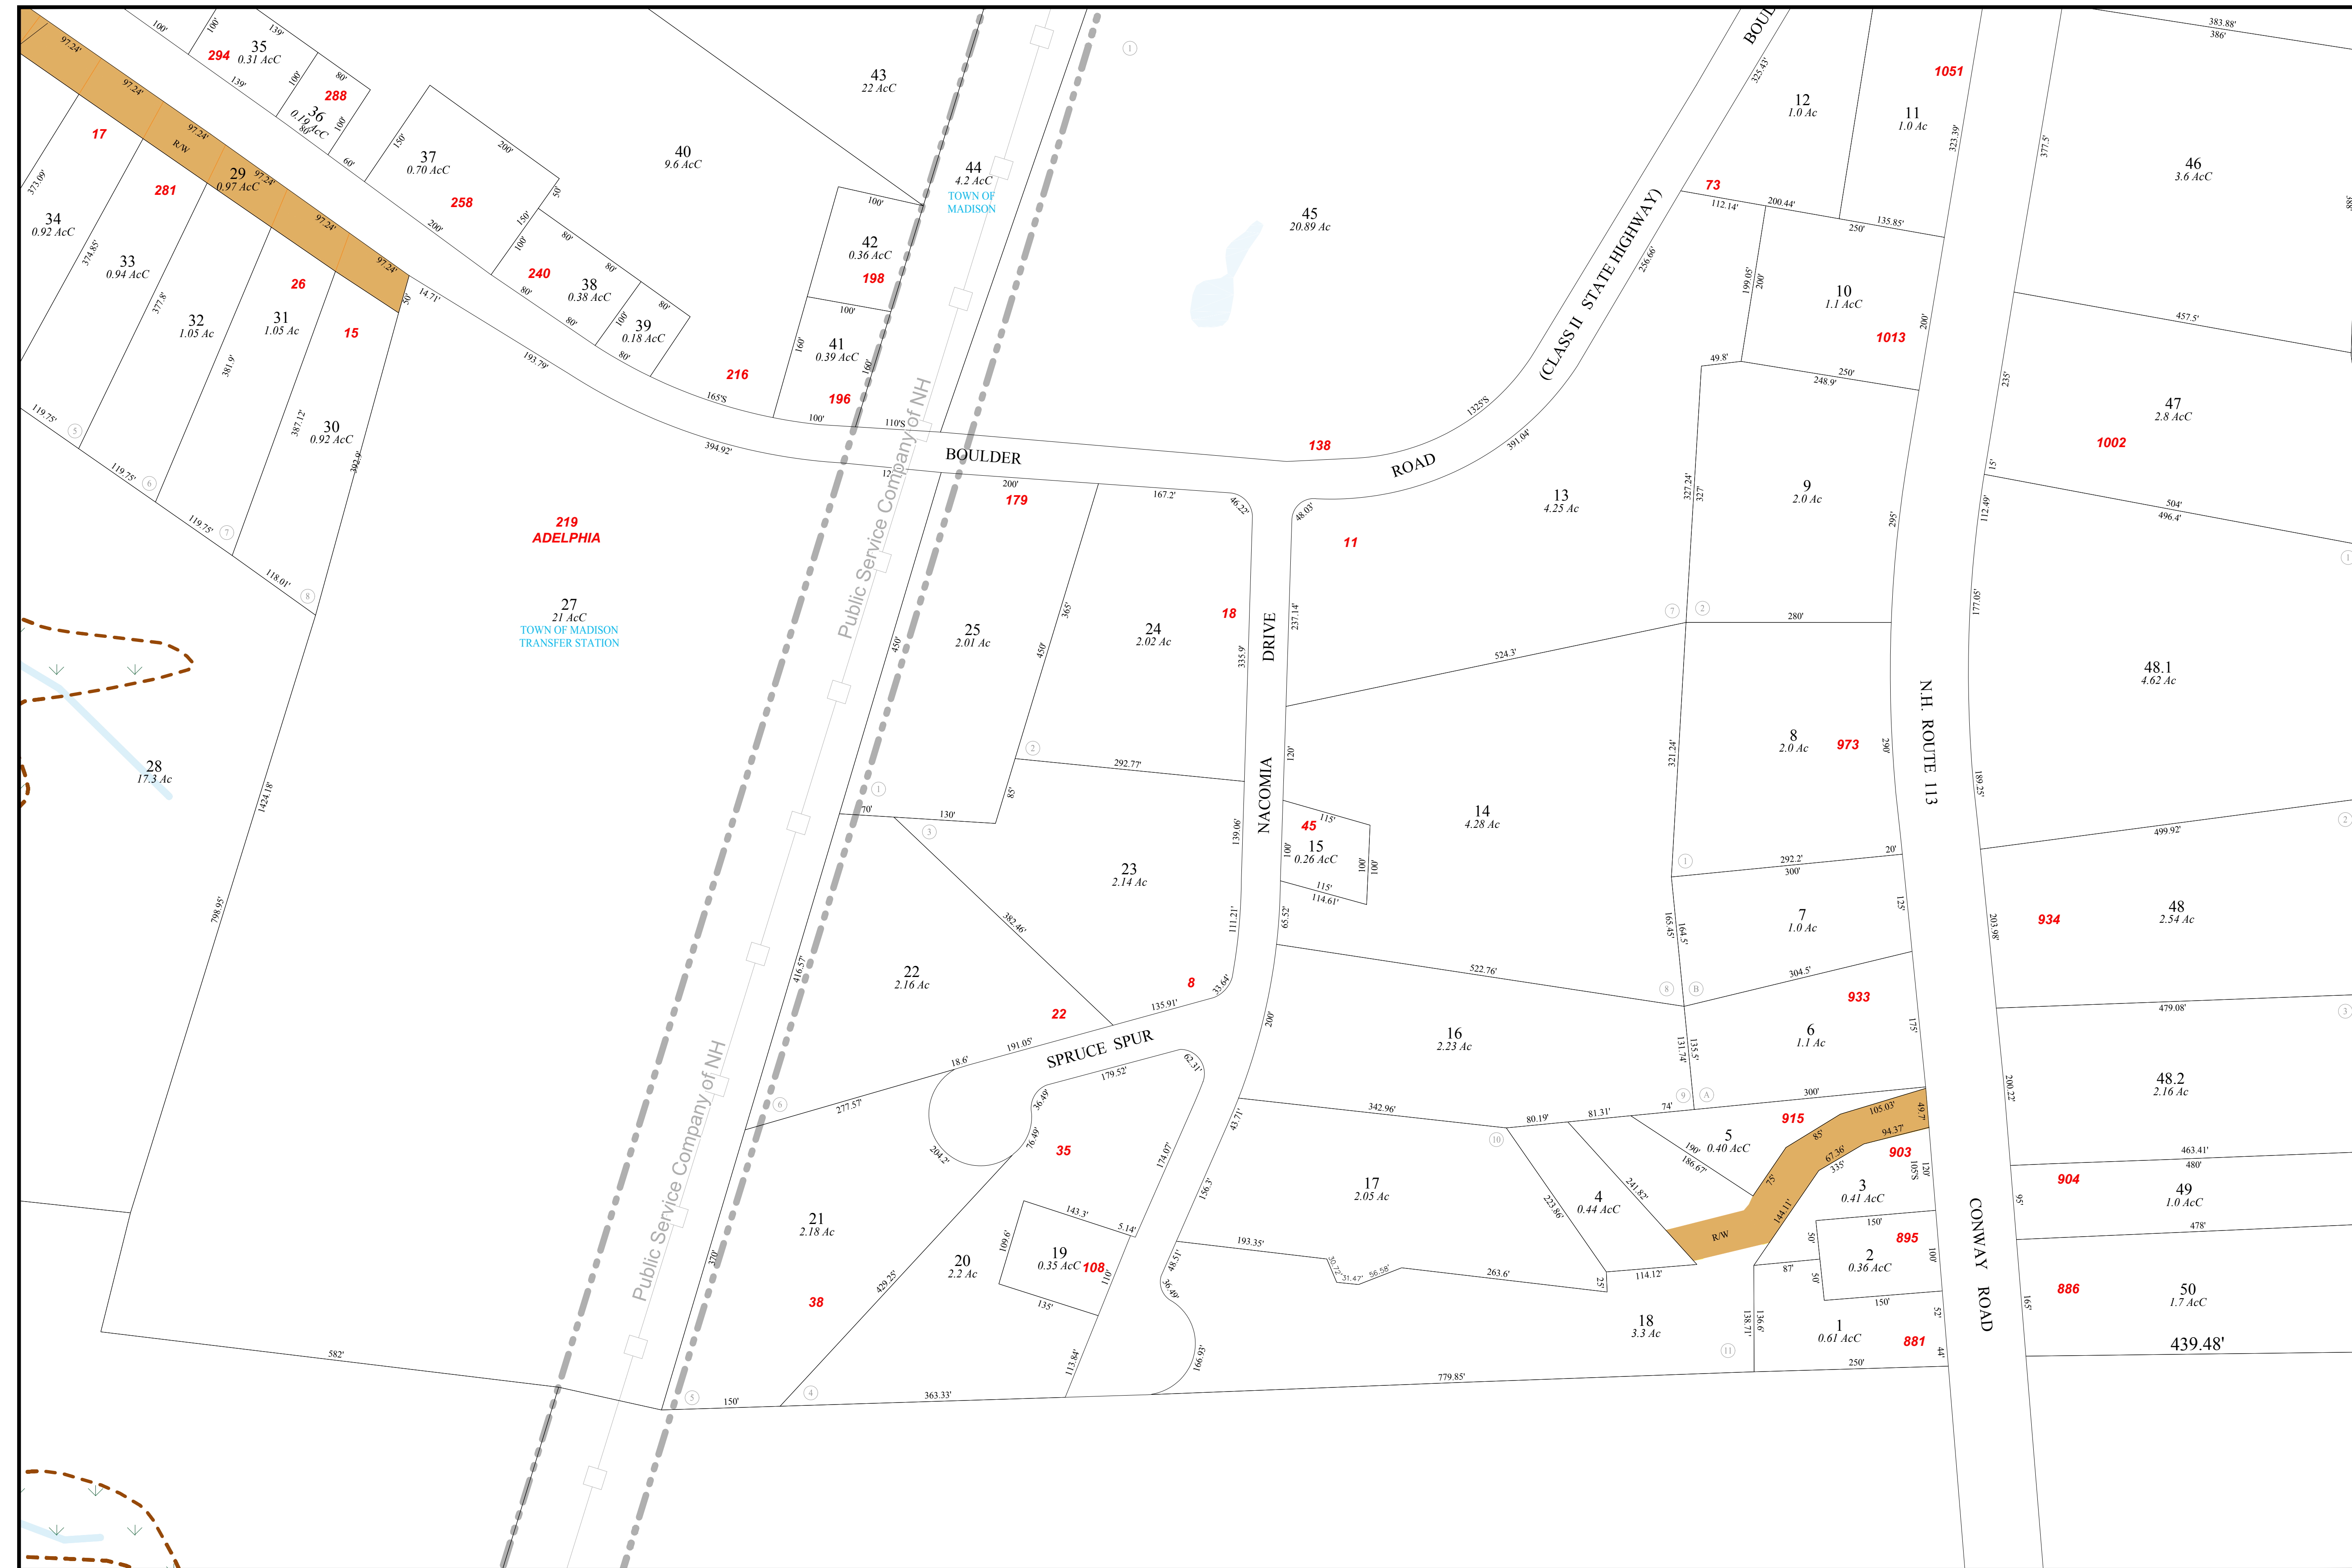

For Assessment Purposes Not to be used for conveyances

MAP NOTES: \_\_\_\_\_

Revised April 1, 2018