

Phone  
603 798-4419

A Division Of  
**Avitar Associates  
of New England, Inc.**

Fax  
603 798-4263

www.avitarassociates.com  
TerraMap@avitarassociates.com



Town of  
**MADISON**  
Carroll County  
New Hampshire

**LEGEND**

- Parcel Number(PID) 12
- Parcel Acreage 2 Ac.
- Frontage (feet) 200'
- Lakes and Ponds
- Rivers
- Wetlands
- Power Lines
- Railroad
- Buildings/911 Number 911
- ROW/Private RD/Class A Trail
- Class VI/Undeveloped RD
- Commercial Zone
- Village Zone
- Eidelweiss Zone

**SCALE**


50 0 100 200 300 400

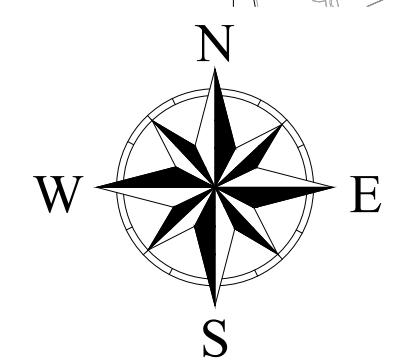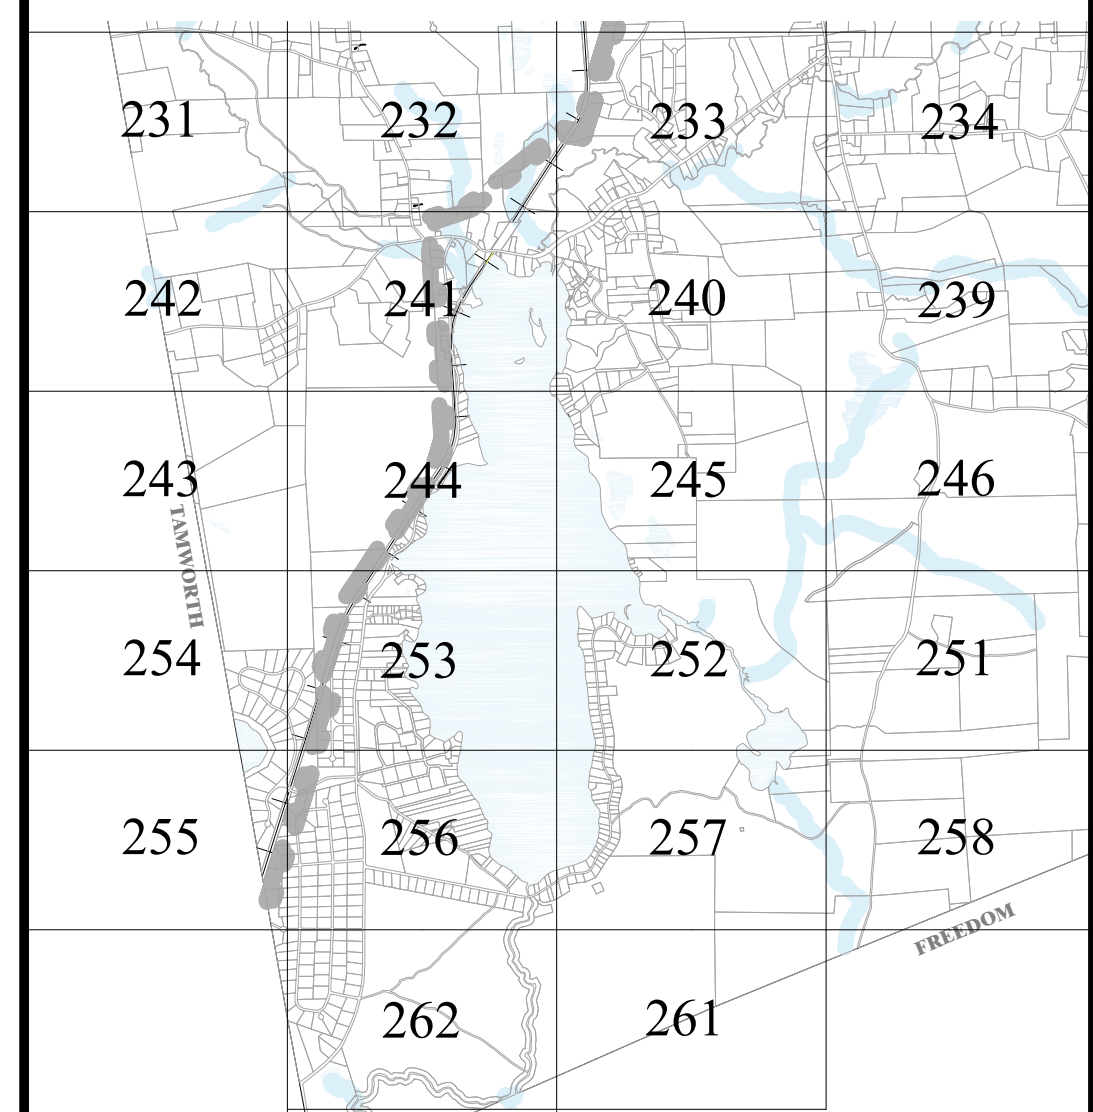

**MAP**

**132**

SILVER LAKE

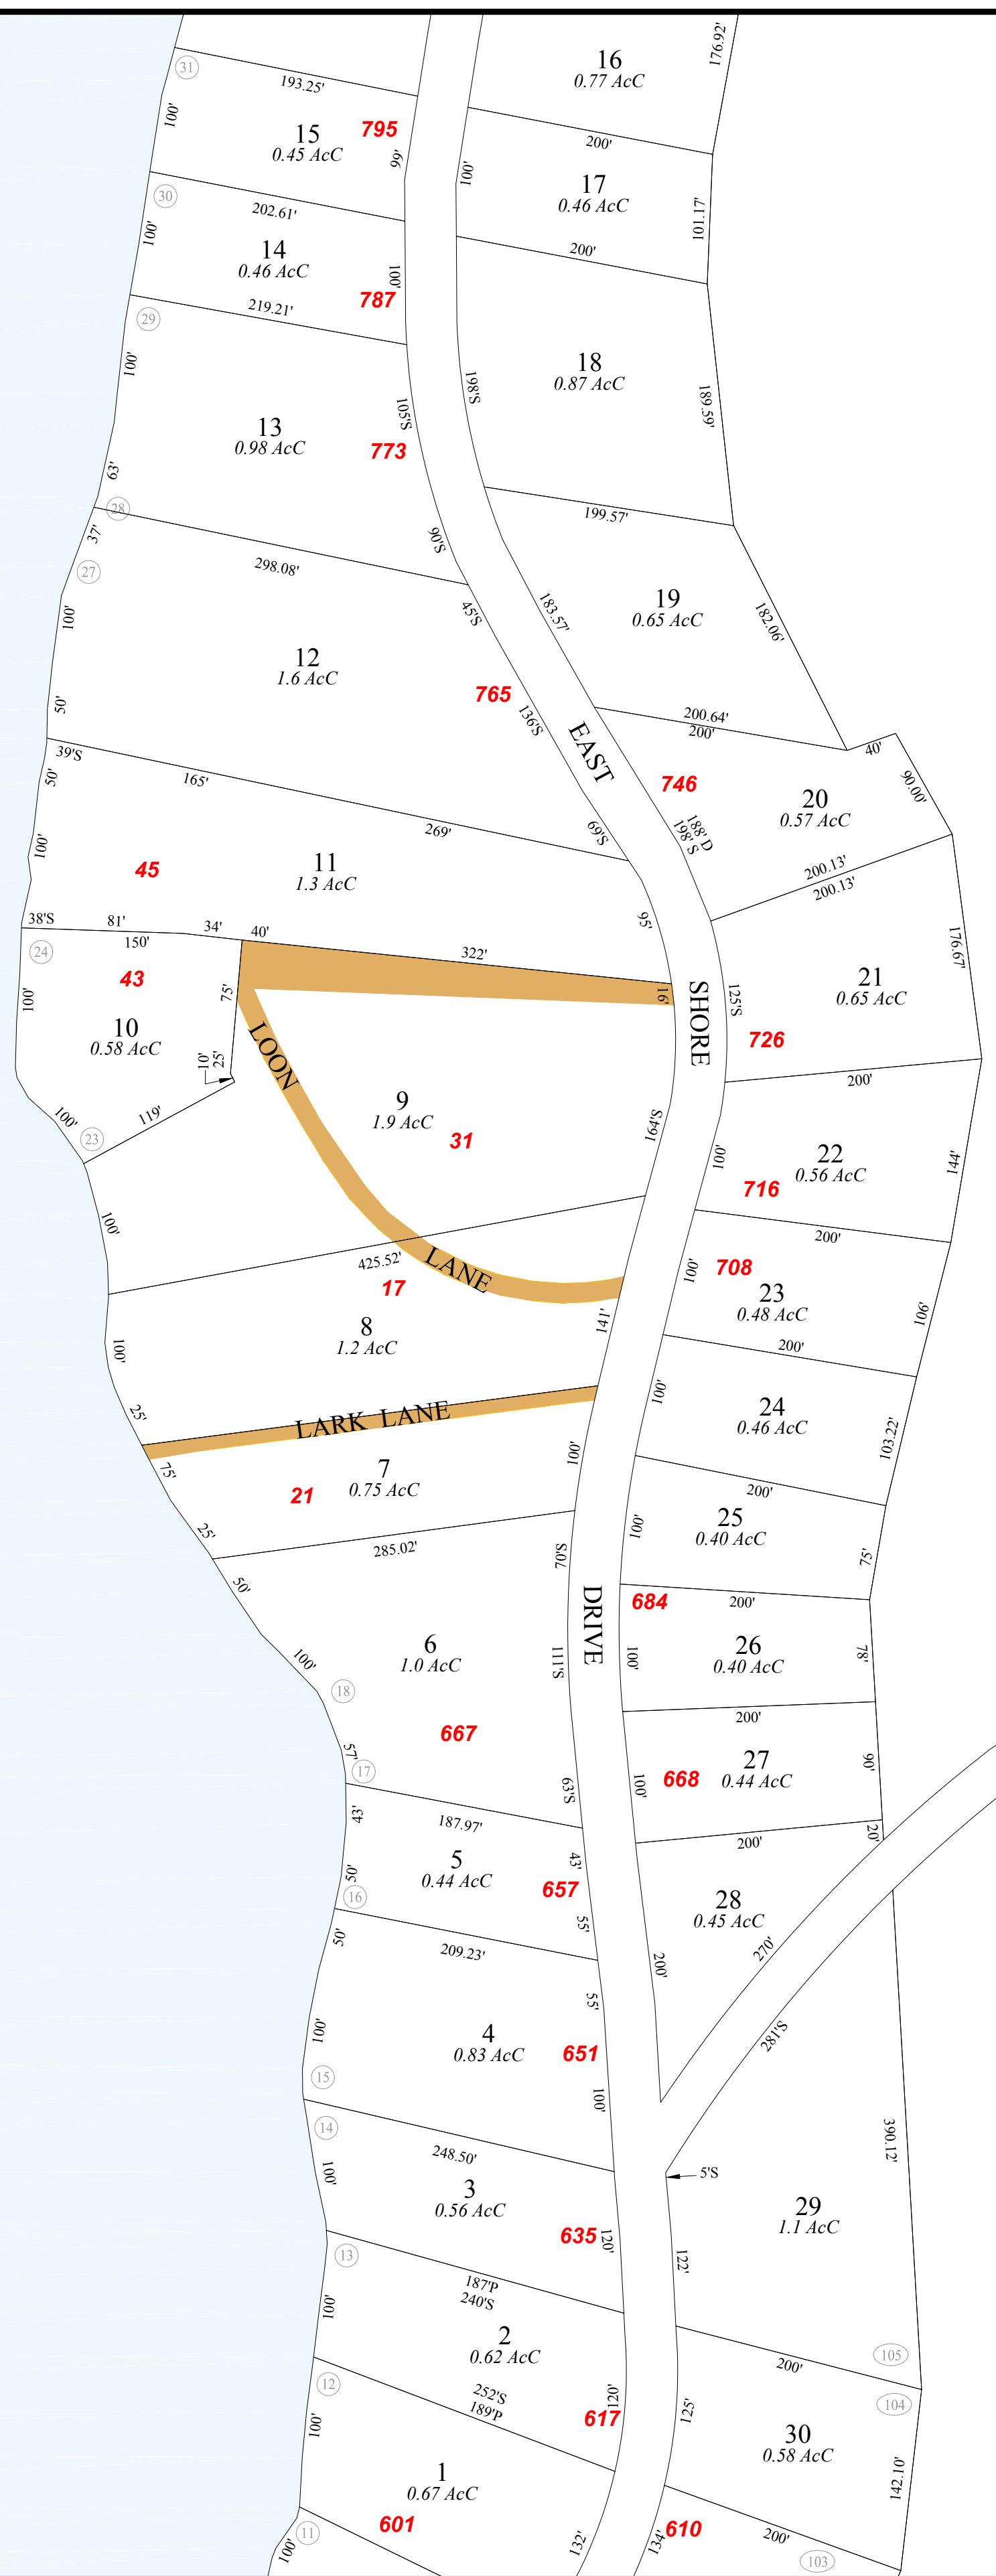

LEAD MINE ROAD

For Assessment Purposes  
Not to be used for conveyances

**MAP NOTES:**

---



---



---

Revised April 1, 2018