

Phone
603 798-4419

A Division Of
**Avitar Associates
of New England, Inc.**

Fax
603 798-4263




www.avitarassociates.com
Terramap@avitarassociates.com

Town of MADISON Carroll County New Hampshire

LEGEND


- Parcel Number(PID) 12
- Parcel Acreage 2 Ac.
- Frontage (feet) 200'
- Lakes and Ponds
- Rivers
- Wetlands
- Power Lines
- Railroad
- Buildings/911 Number
- ROW/Private RD/Class A Trail
- Class VI/Undeveloped RD
- Commercial Zone
- Village Zone
- Eidelweiss Zone

SCALE

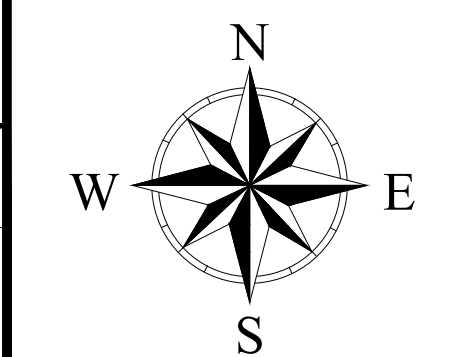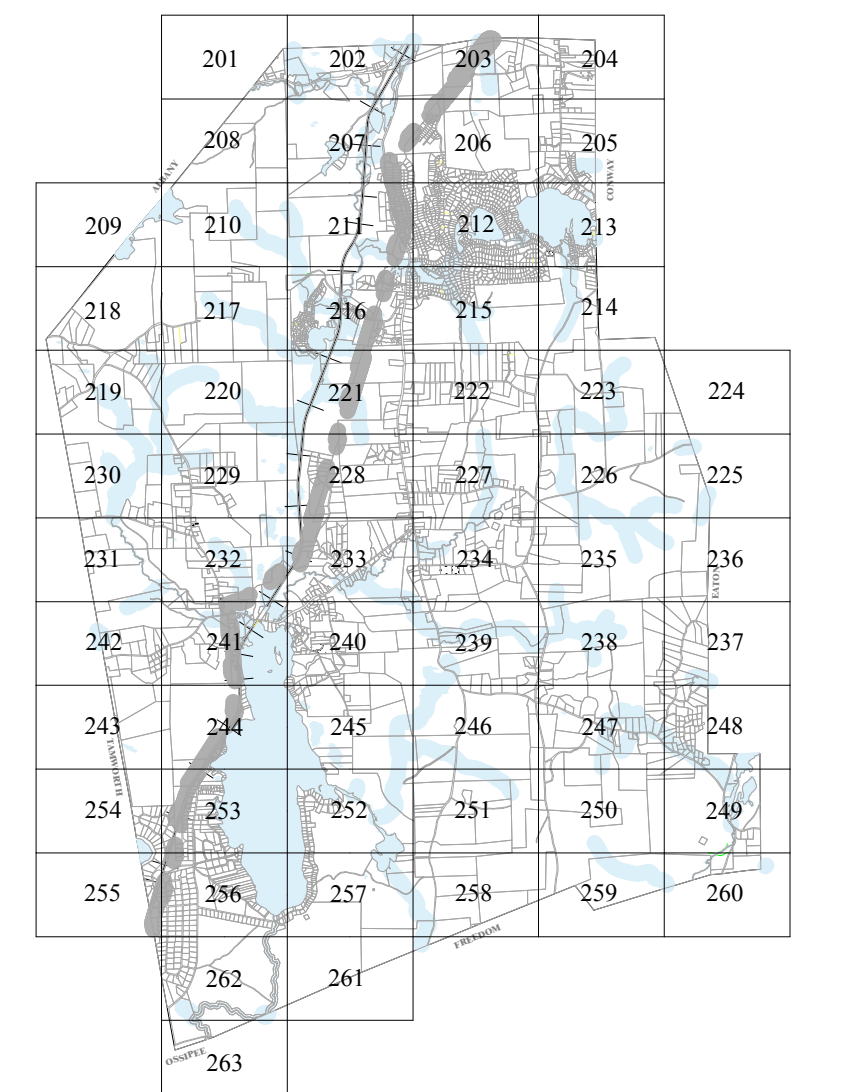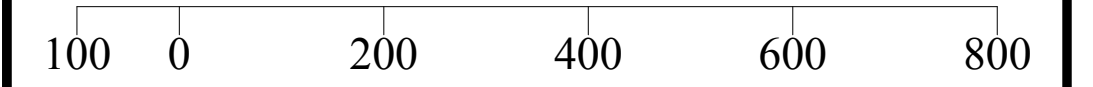

MAP

229

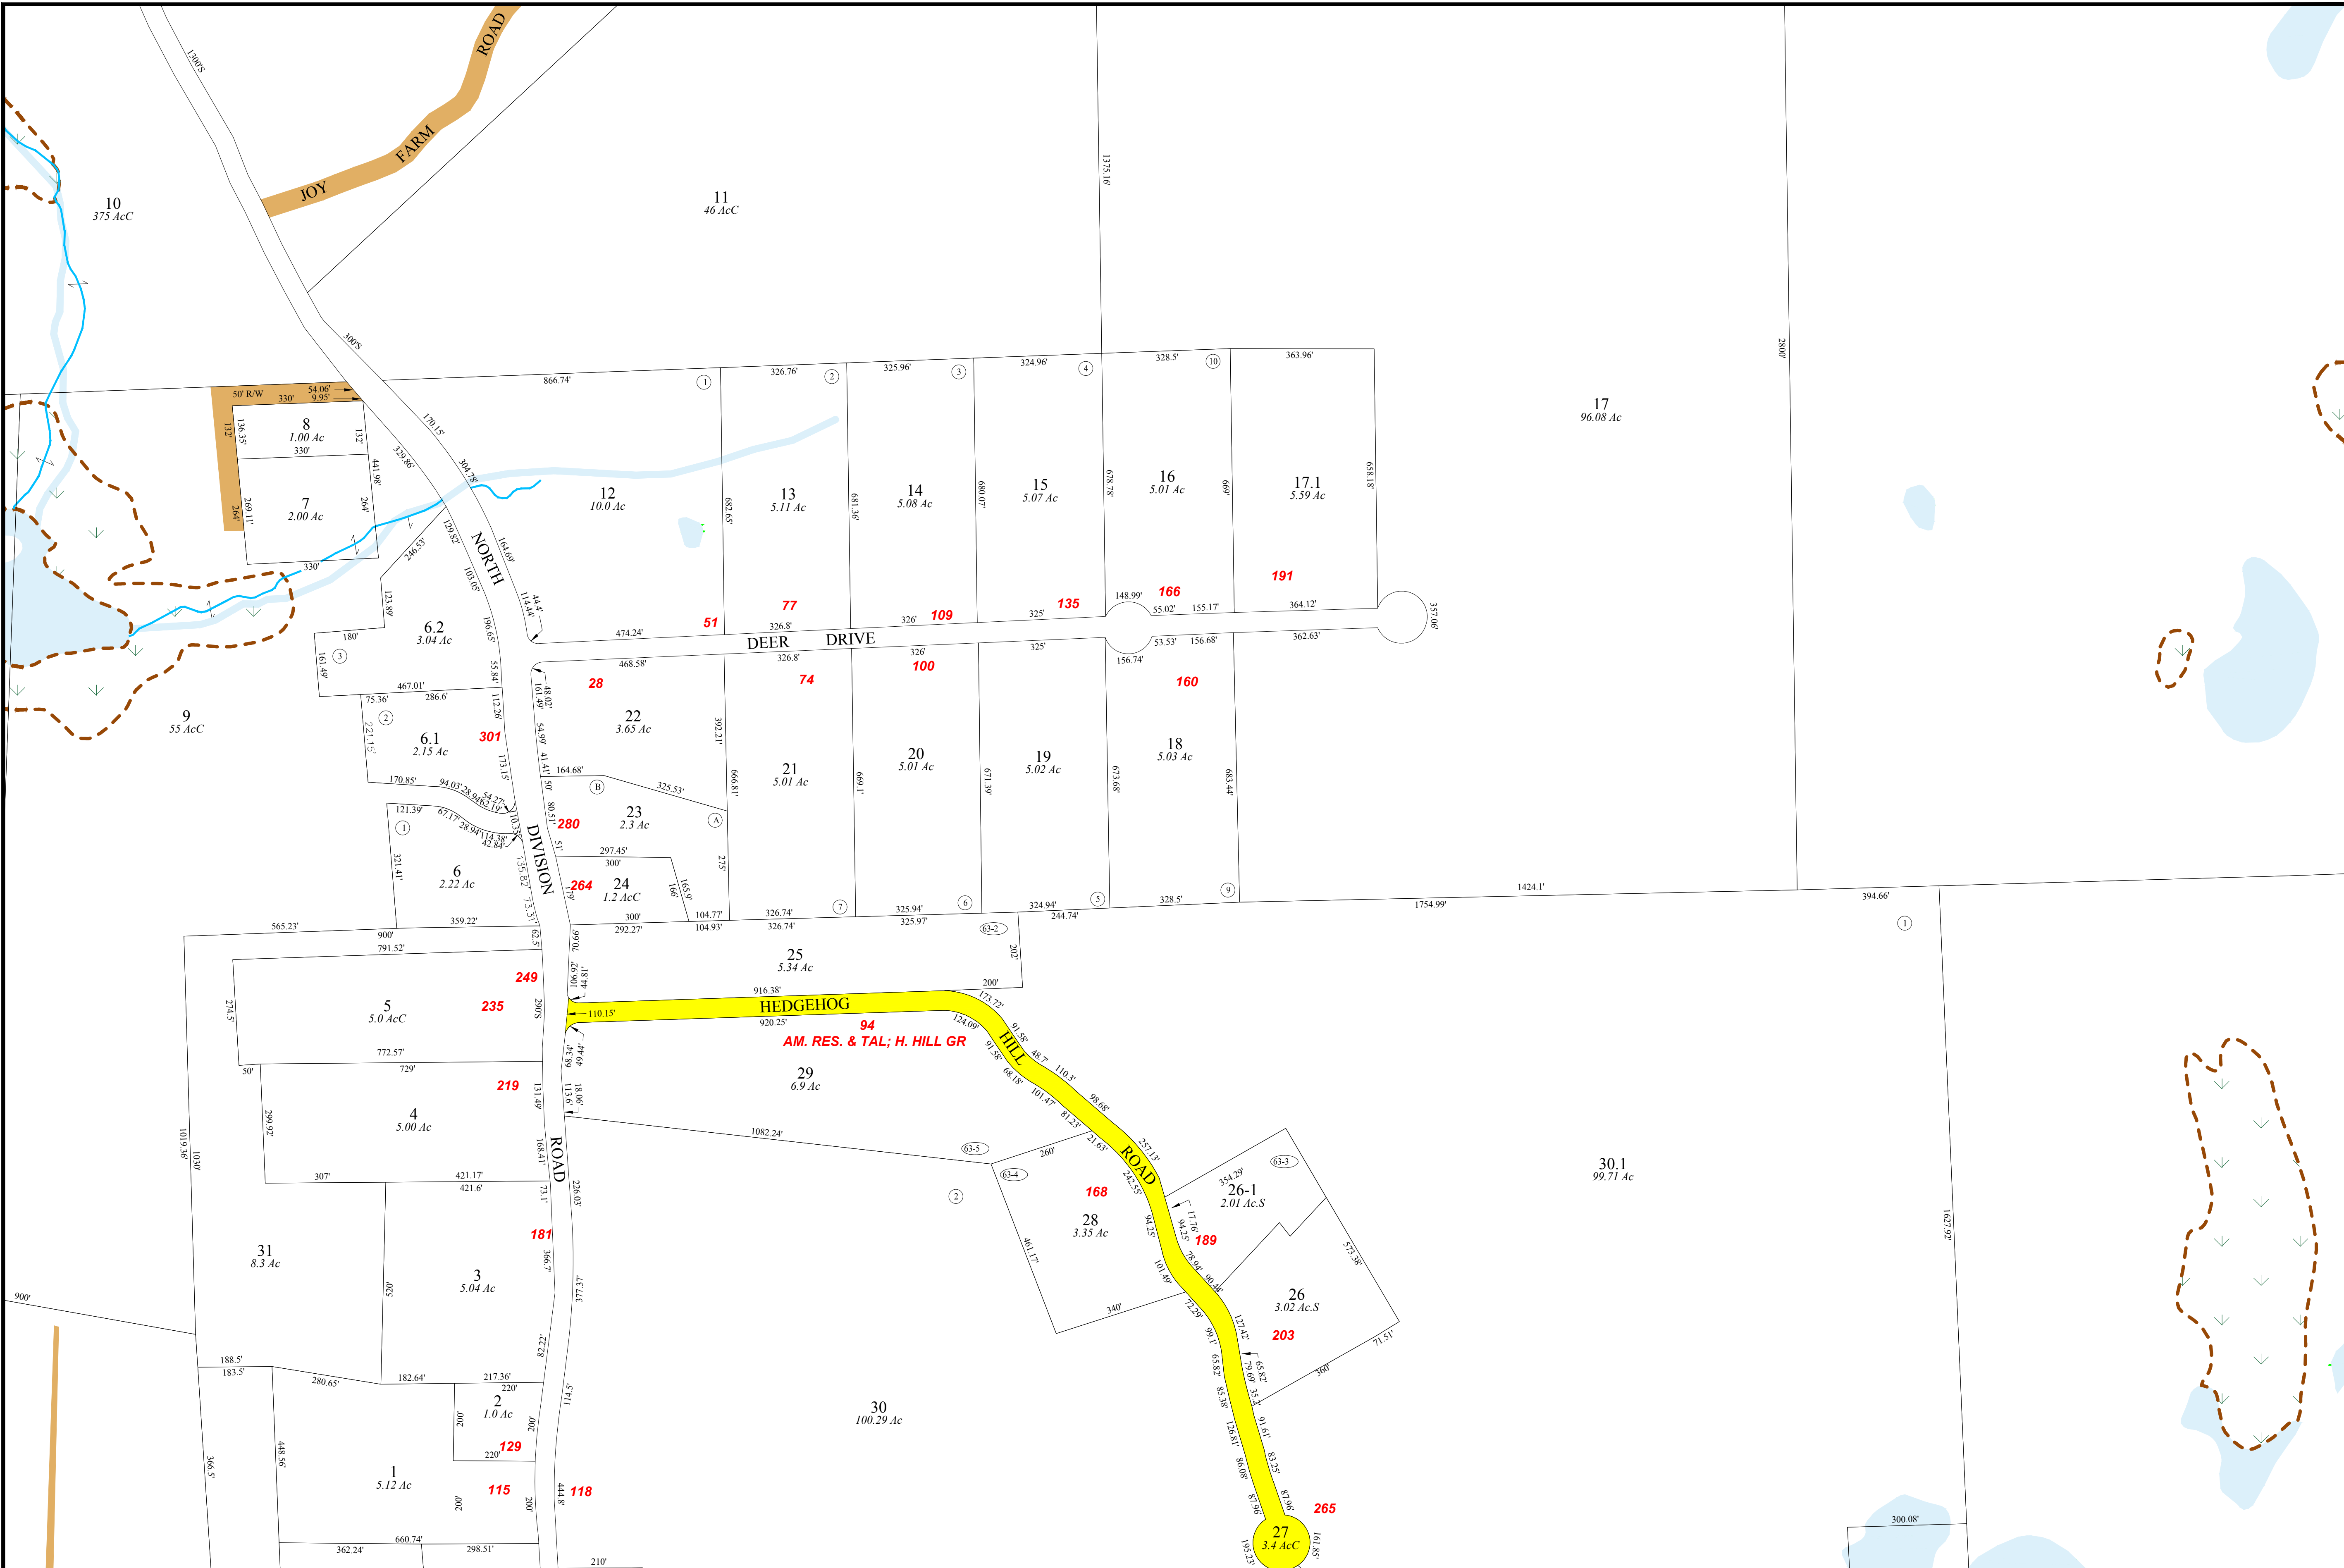

For Assessment Purposes
Not to be used for conveyances

MAP NOTES:

Revised April 1, 2018