



Phone  
603 798-4419

Fax  
603 798-4263

A Division Of  
**Avitar Associates  
of New England, Inc.**

www.avitarassociates.com  
TerraMap@avitarassociates.com



# Town of **MADISON** Carroll County New Hampshire

## LEGEND

- Parcel Number(PID) 12
- Parcel Acreage 2 Ac.
- Frontage (feet) 200'
- Lakes and Ponds
- Rivers
- Wetlands
- Power Lines
- Railroad
- Buildings/911 Number 911
- ROW/Private RD/Class A Trail
- Class VI/Undeveloped RD
- Commercial Zone
- Village Zone
- Eidelweiss Zone

## SCALE

100 0 200 400 600 800

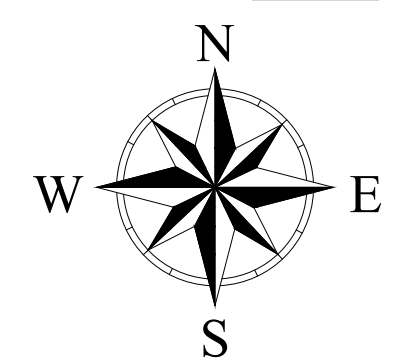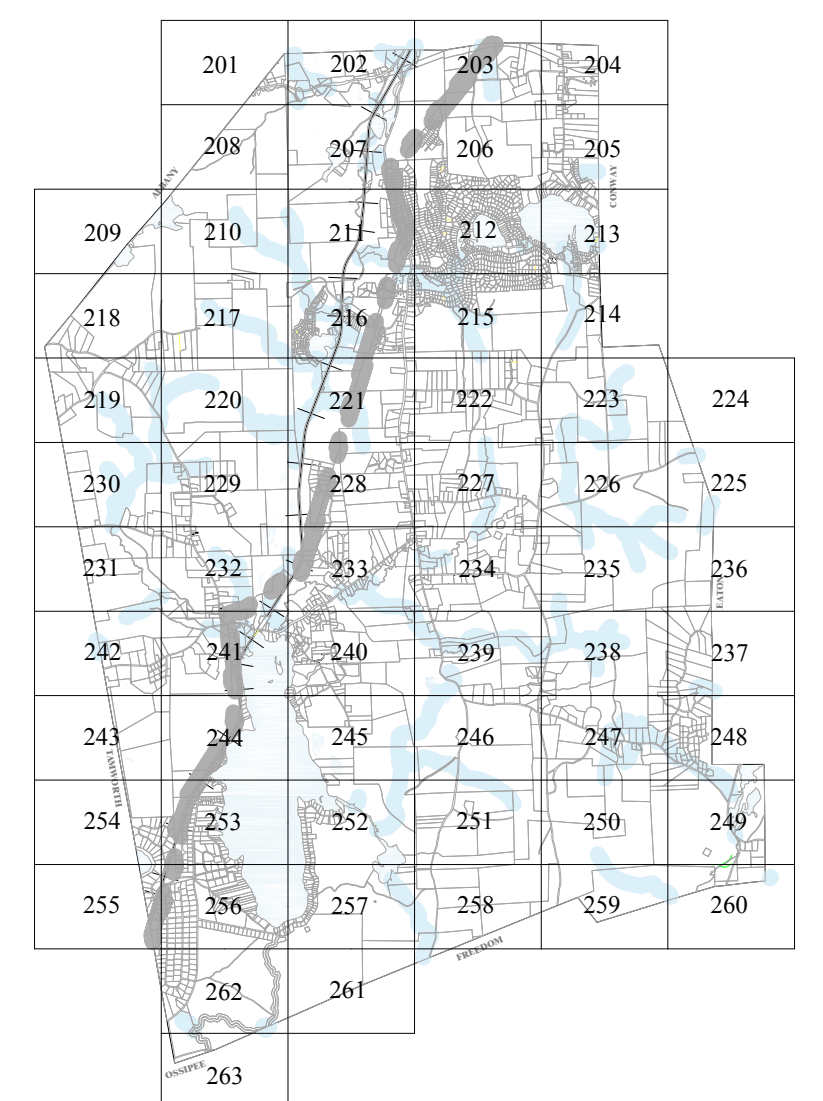


# MAP 244

1  
230 AcC

1069

358

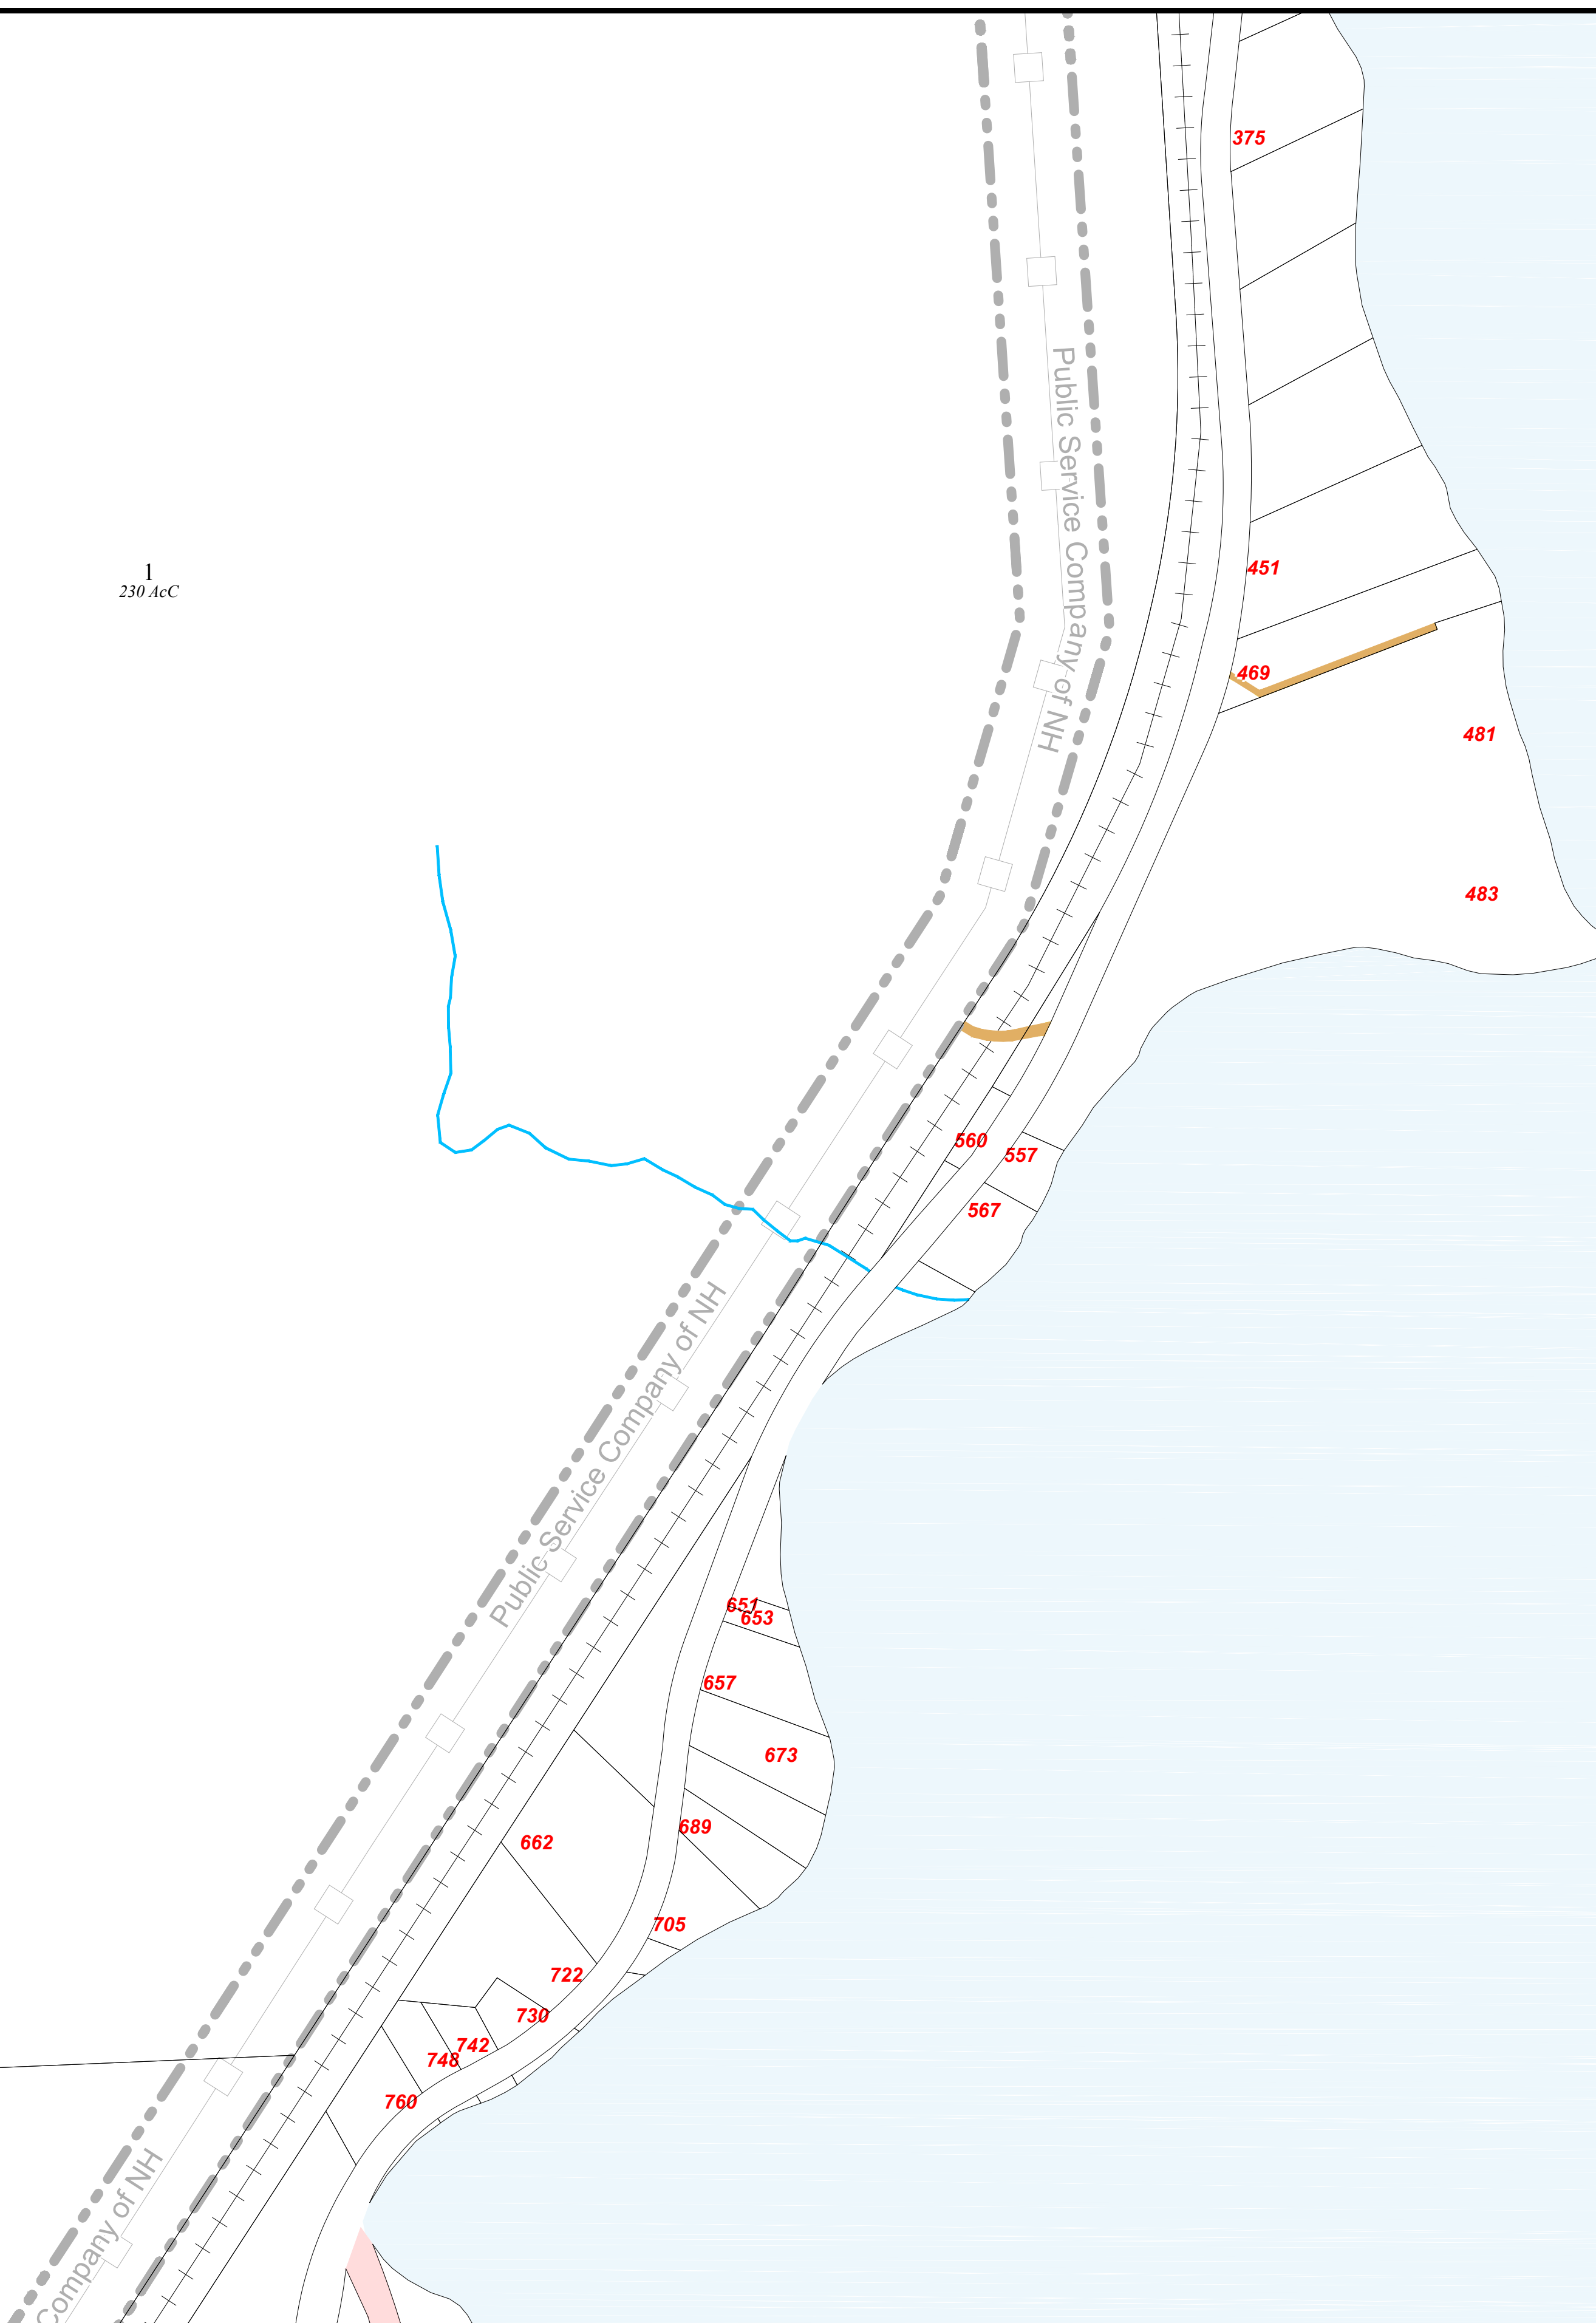

For Assessment Purposes  
Not to be used for conveyances

MAP NOTES: \_\_\_\_\_  
\_\_\_\_\_  
\_\_\_\_\_

Revised April 1, 2018