

Phone 603 798-4419 Fax 603 798-4263

A Division Of  
**Avitar Associates  
of New England, Inc.**

www.avitarassociates.com  
Terramap@avitarassociates.com



# Town of MADISON Carroll County New Hampshire

## LEGEND


- Parcel Number(PID) 12
- Parcel Acreage 2 Ac.
- Frontage (feet) 200'
- Lakes and Ponds
- Rivers
- Wetlands
- Power Lines
- Railroad
- Buildings/911 Number 911
- ROW/Private RD/Class A Trail
- Class VI/Undeveloped RD
- Commercial Zone
- Village Zone
- Eidelweiss Zone

## SCALE

100 0 200 400 600 800

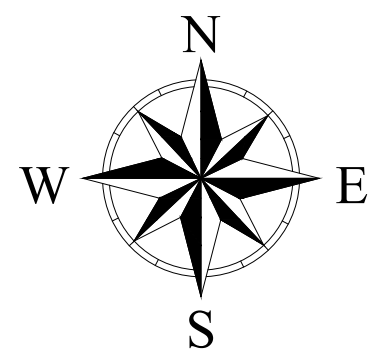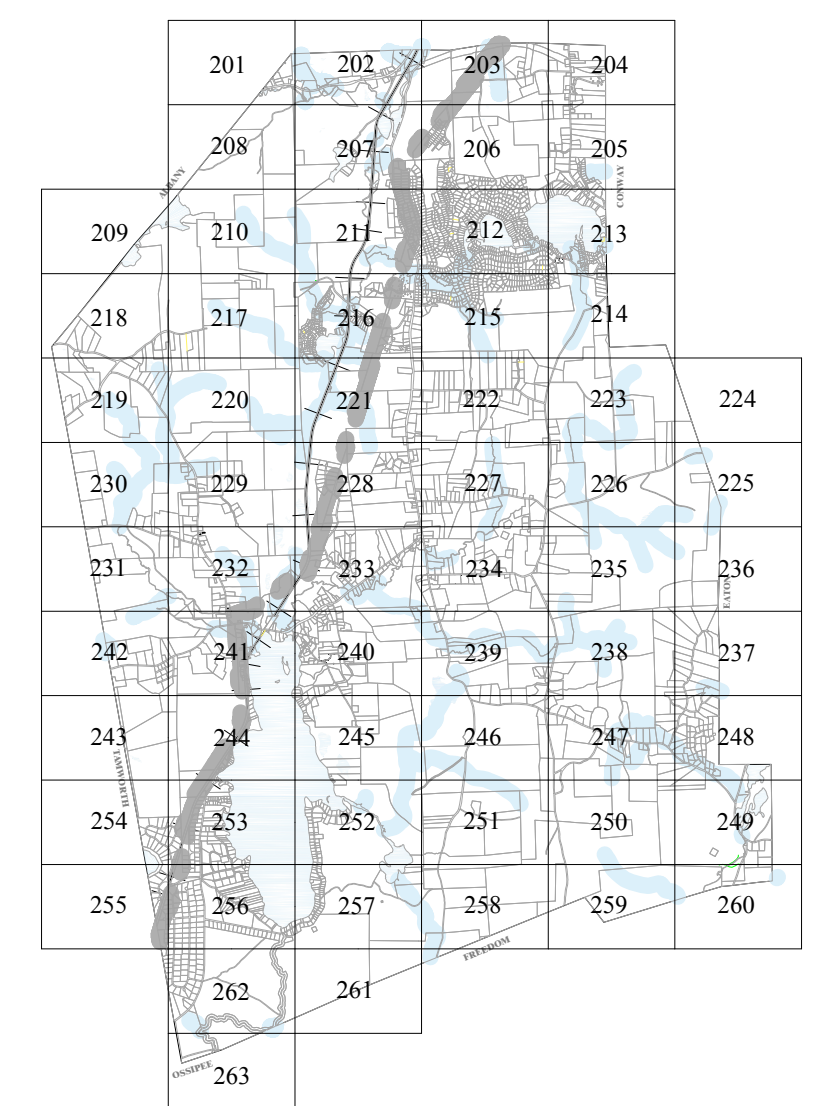

# MAP 256

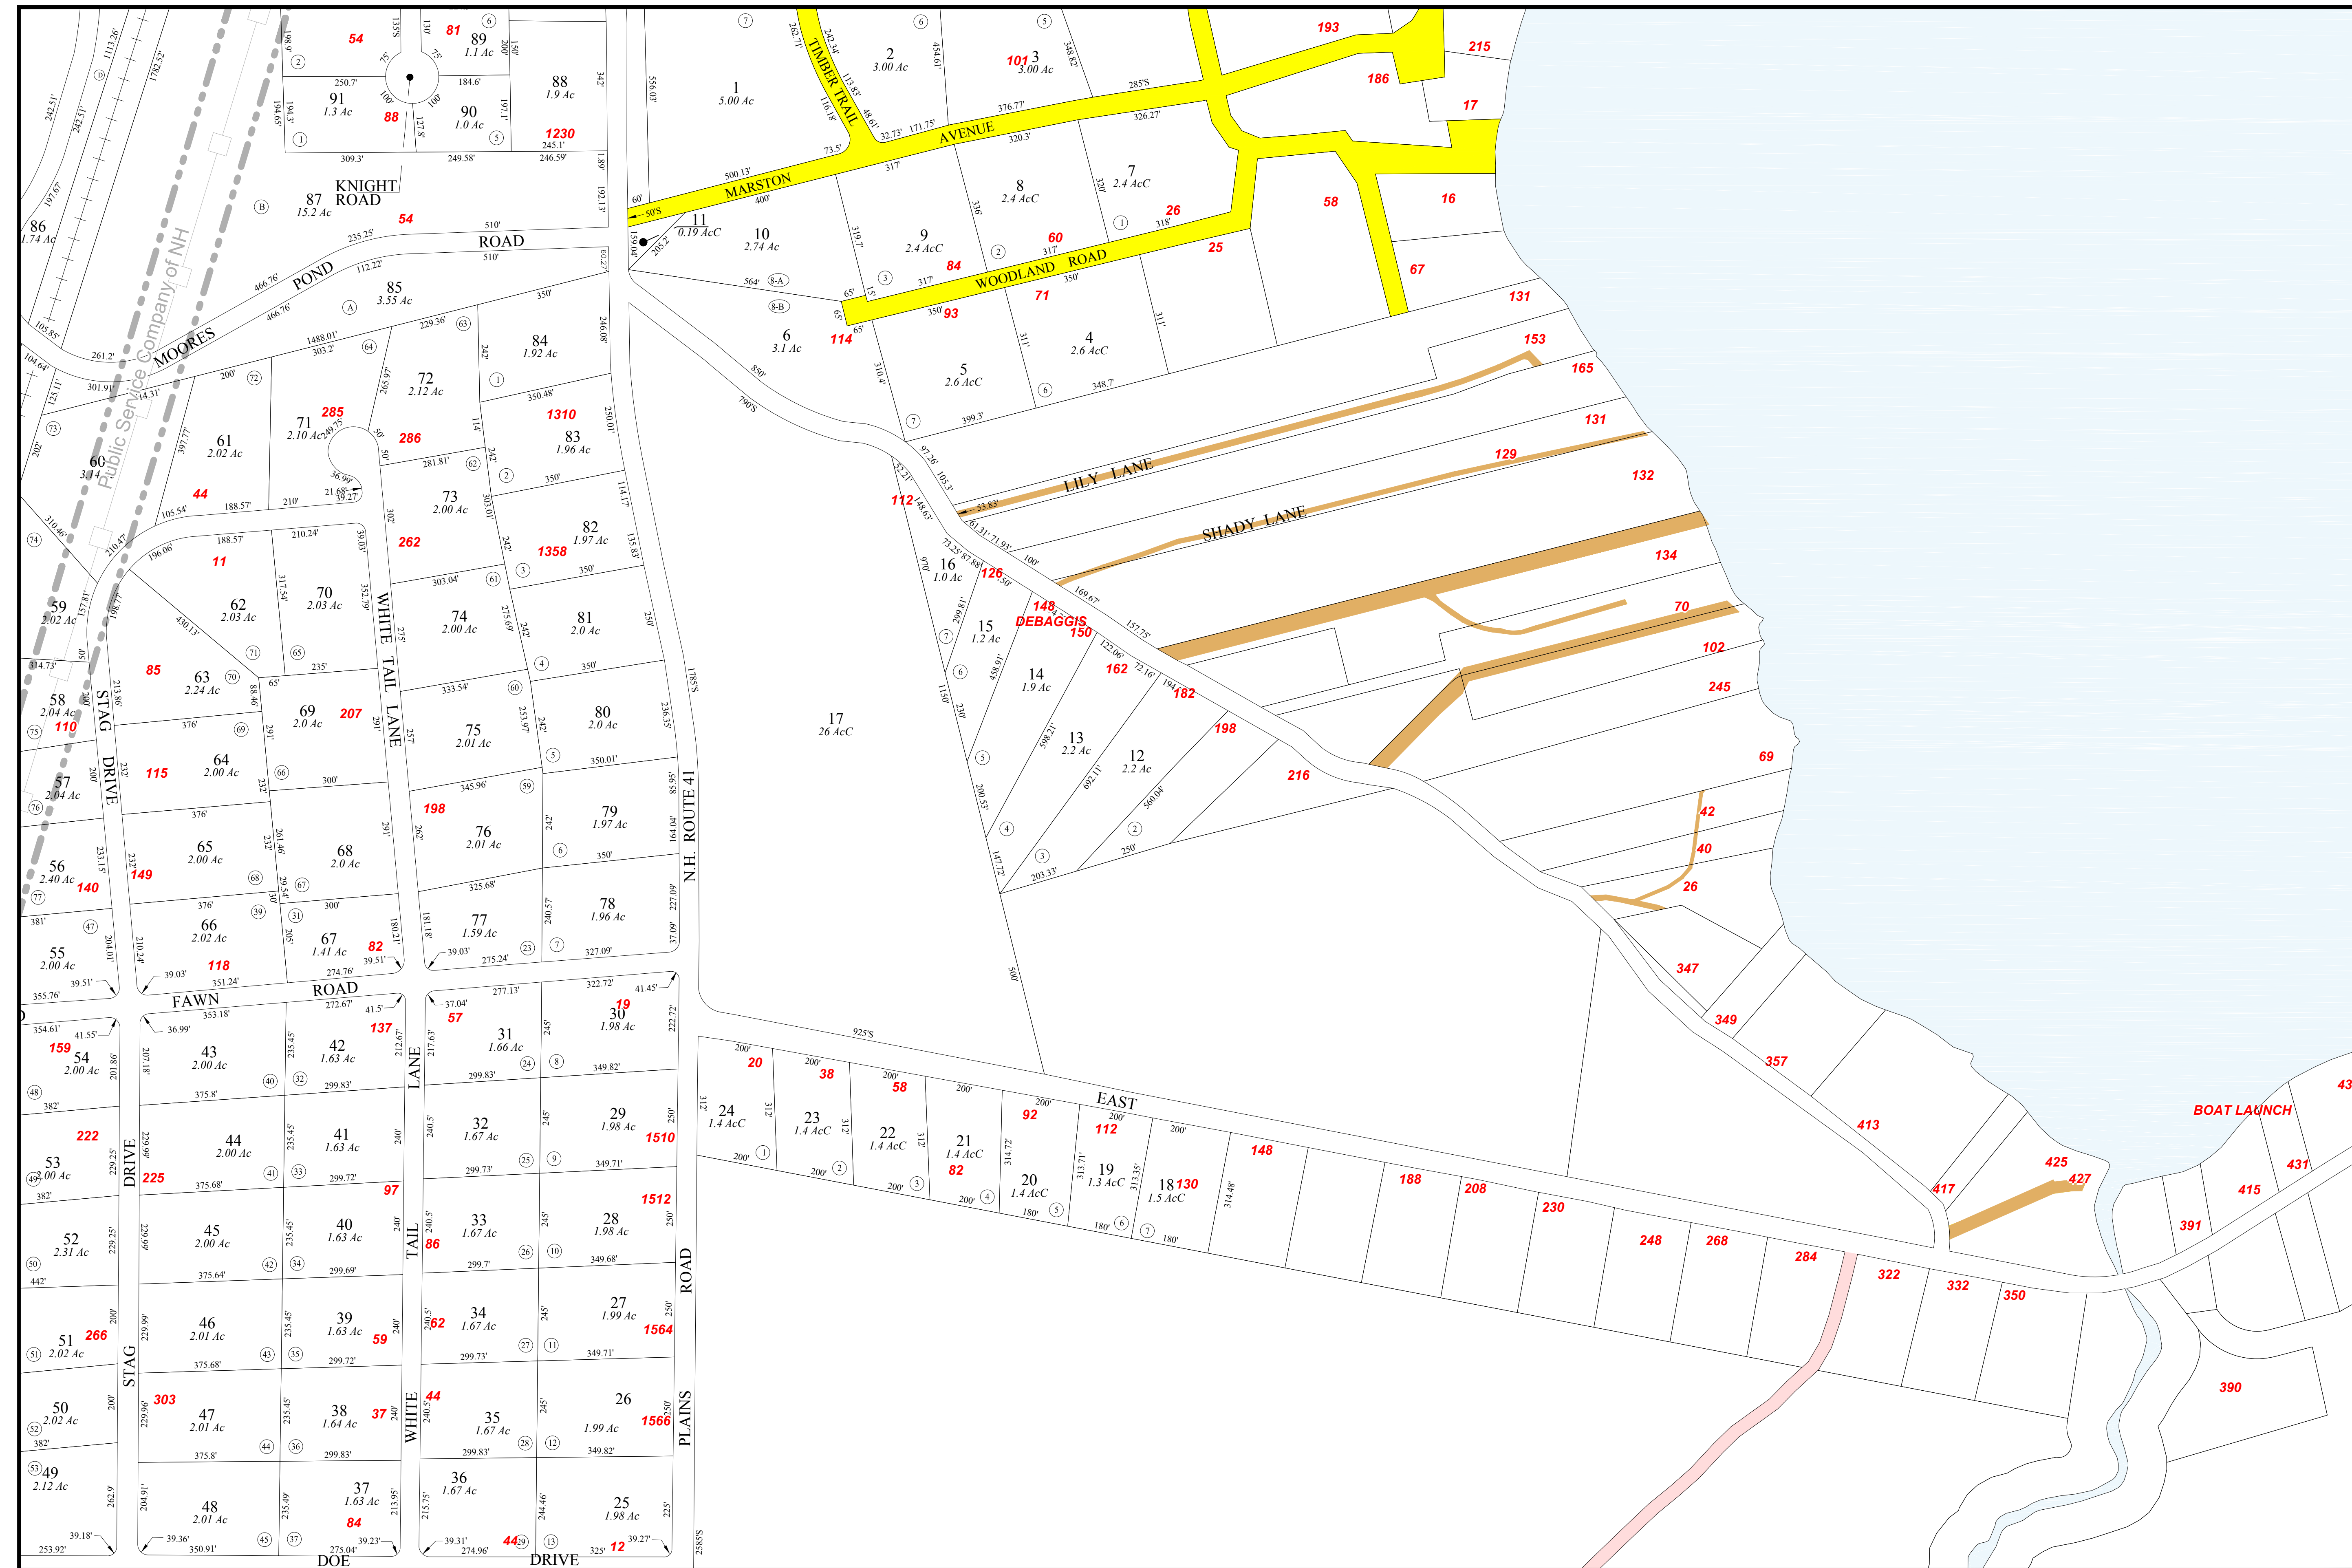

For Assessment Purposes  
Not to be used for conveyances

### MAP NOTES:

\_\_\_\_\_

\_\_\_\_\_

\_\_\_\_\_

Revised April 1, 2018