

Phone
603 798-4419

Fax
603 798-4263

A Division Of
**Avatar Associates
of New England, Inc.**



www.avatarassociates.com
TerraMap@avatarassociates.com

Town of
MADISON
Carroll County
New Hampshire


LEGEND

- Parcel Number(PID) 12
- Parcel Acreage 2 Ac.
- Frontage (feet) 200'
- Lakes and Ponds
- Rivers
- Wetlands
- Power Lines
- Railroad
- Buildings/911 Number 911
- ROW/Private RD/Class A Trail
- Class VI/Undeveloped RD
- Commercial Zone
- Village Zone
- Eidelweiss Zone

SCALE

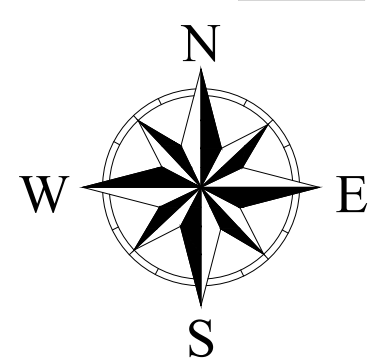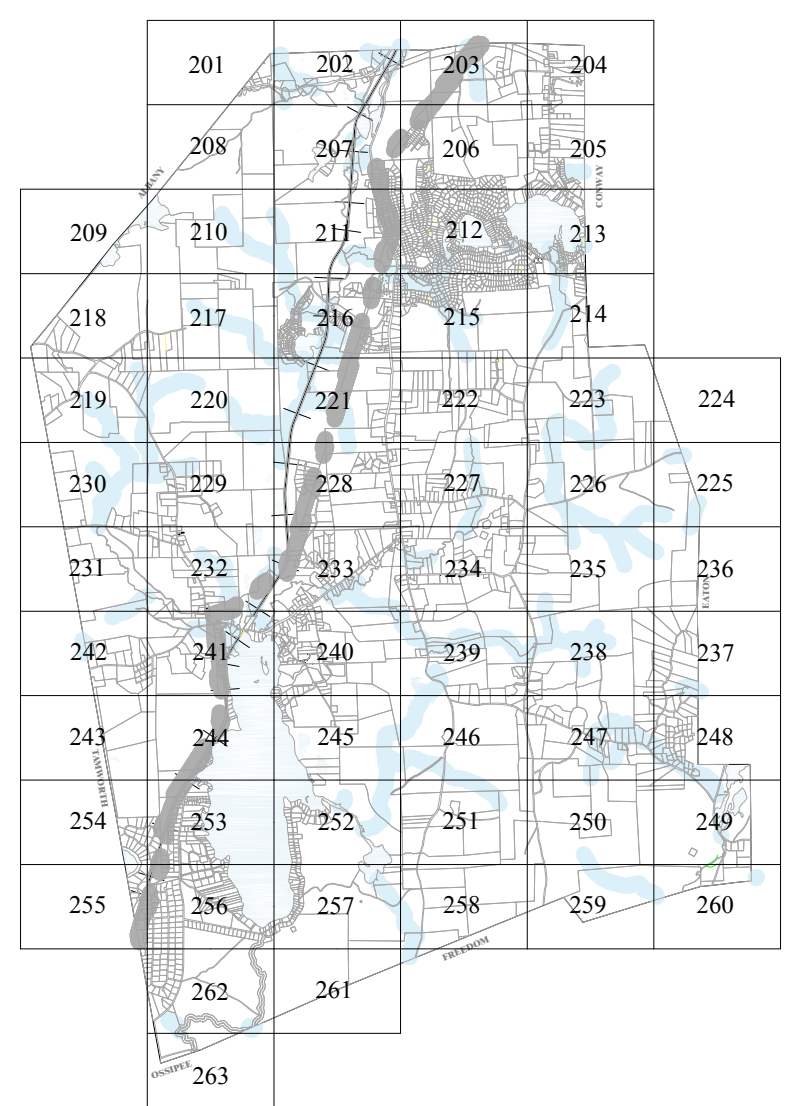

MAP
261

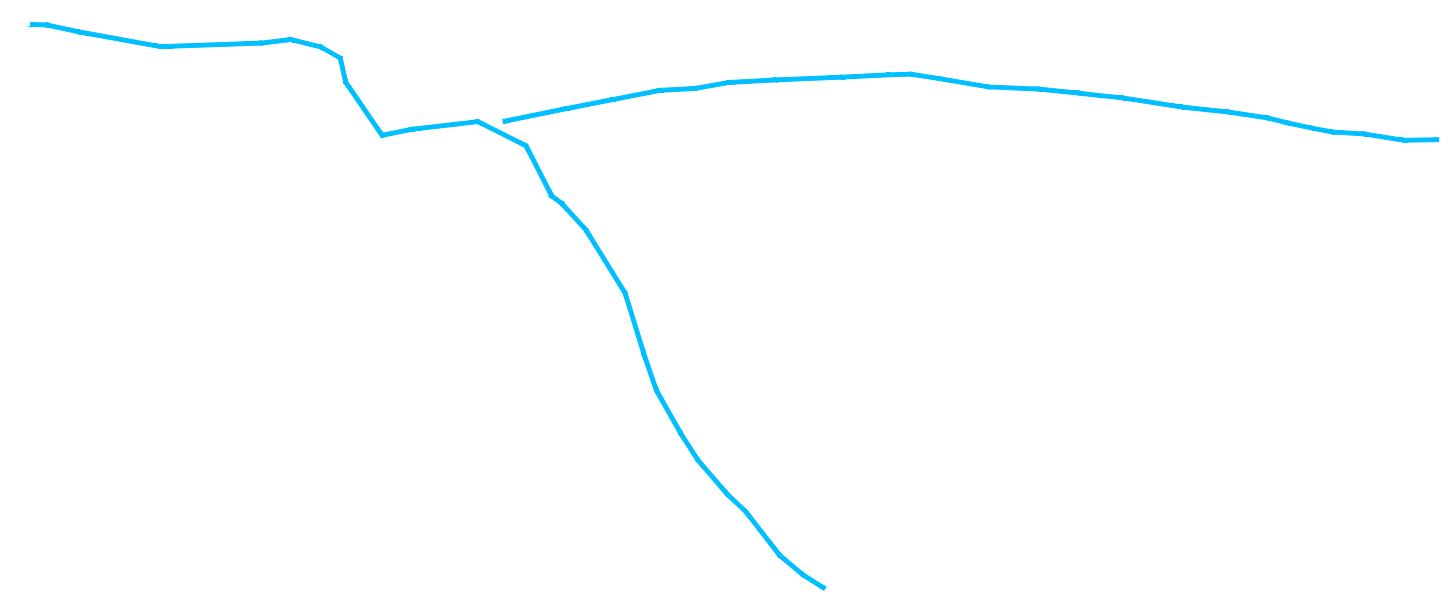

FREEDOM

2183.3'

4273'

For Assessment Purposes
Not to be used for conveyances

MAP NOTES:

Revised April 1, 2018