

Phone
603 798-4419

Fax
603 798-4263

A Division Of
**Avitar Associates
of New England, Inc.**

www.avitarassociates.com
TerraMap@avitarassociates.com



Town of MADISON Carroll County New Hampshire

LEGEND

- Parcel Number(PID) 12
- Parcel Acreage 2 Ac.
- Frontage (feet) 200'
- Lakes and Ponds
- Rivers
- Wetlands
- Power Lines
- Railroad
- Buildings/911 Number 911
- ROW/Private RD/Class A Trail
- Class VI/Undeveloped RD
- Commercial Zone
- Village Zone
- Eidelweiss Zone


SCALE

50 0 100 200 300 400

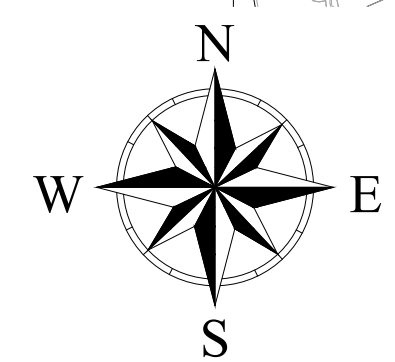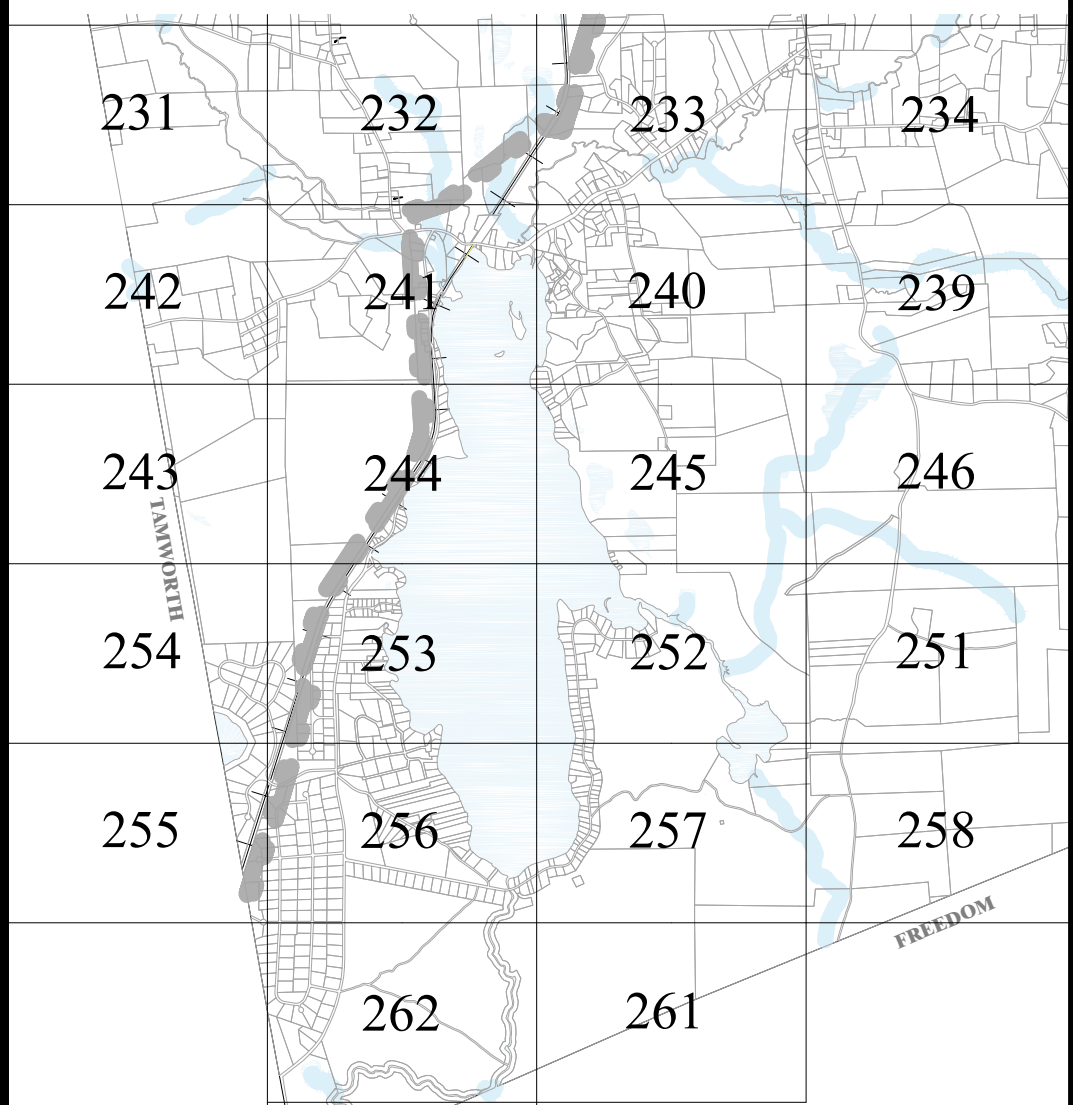

MAP
120

Revised April 1, 2018

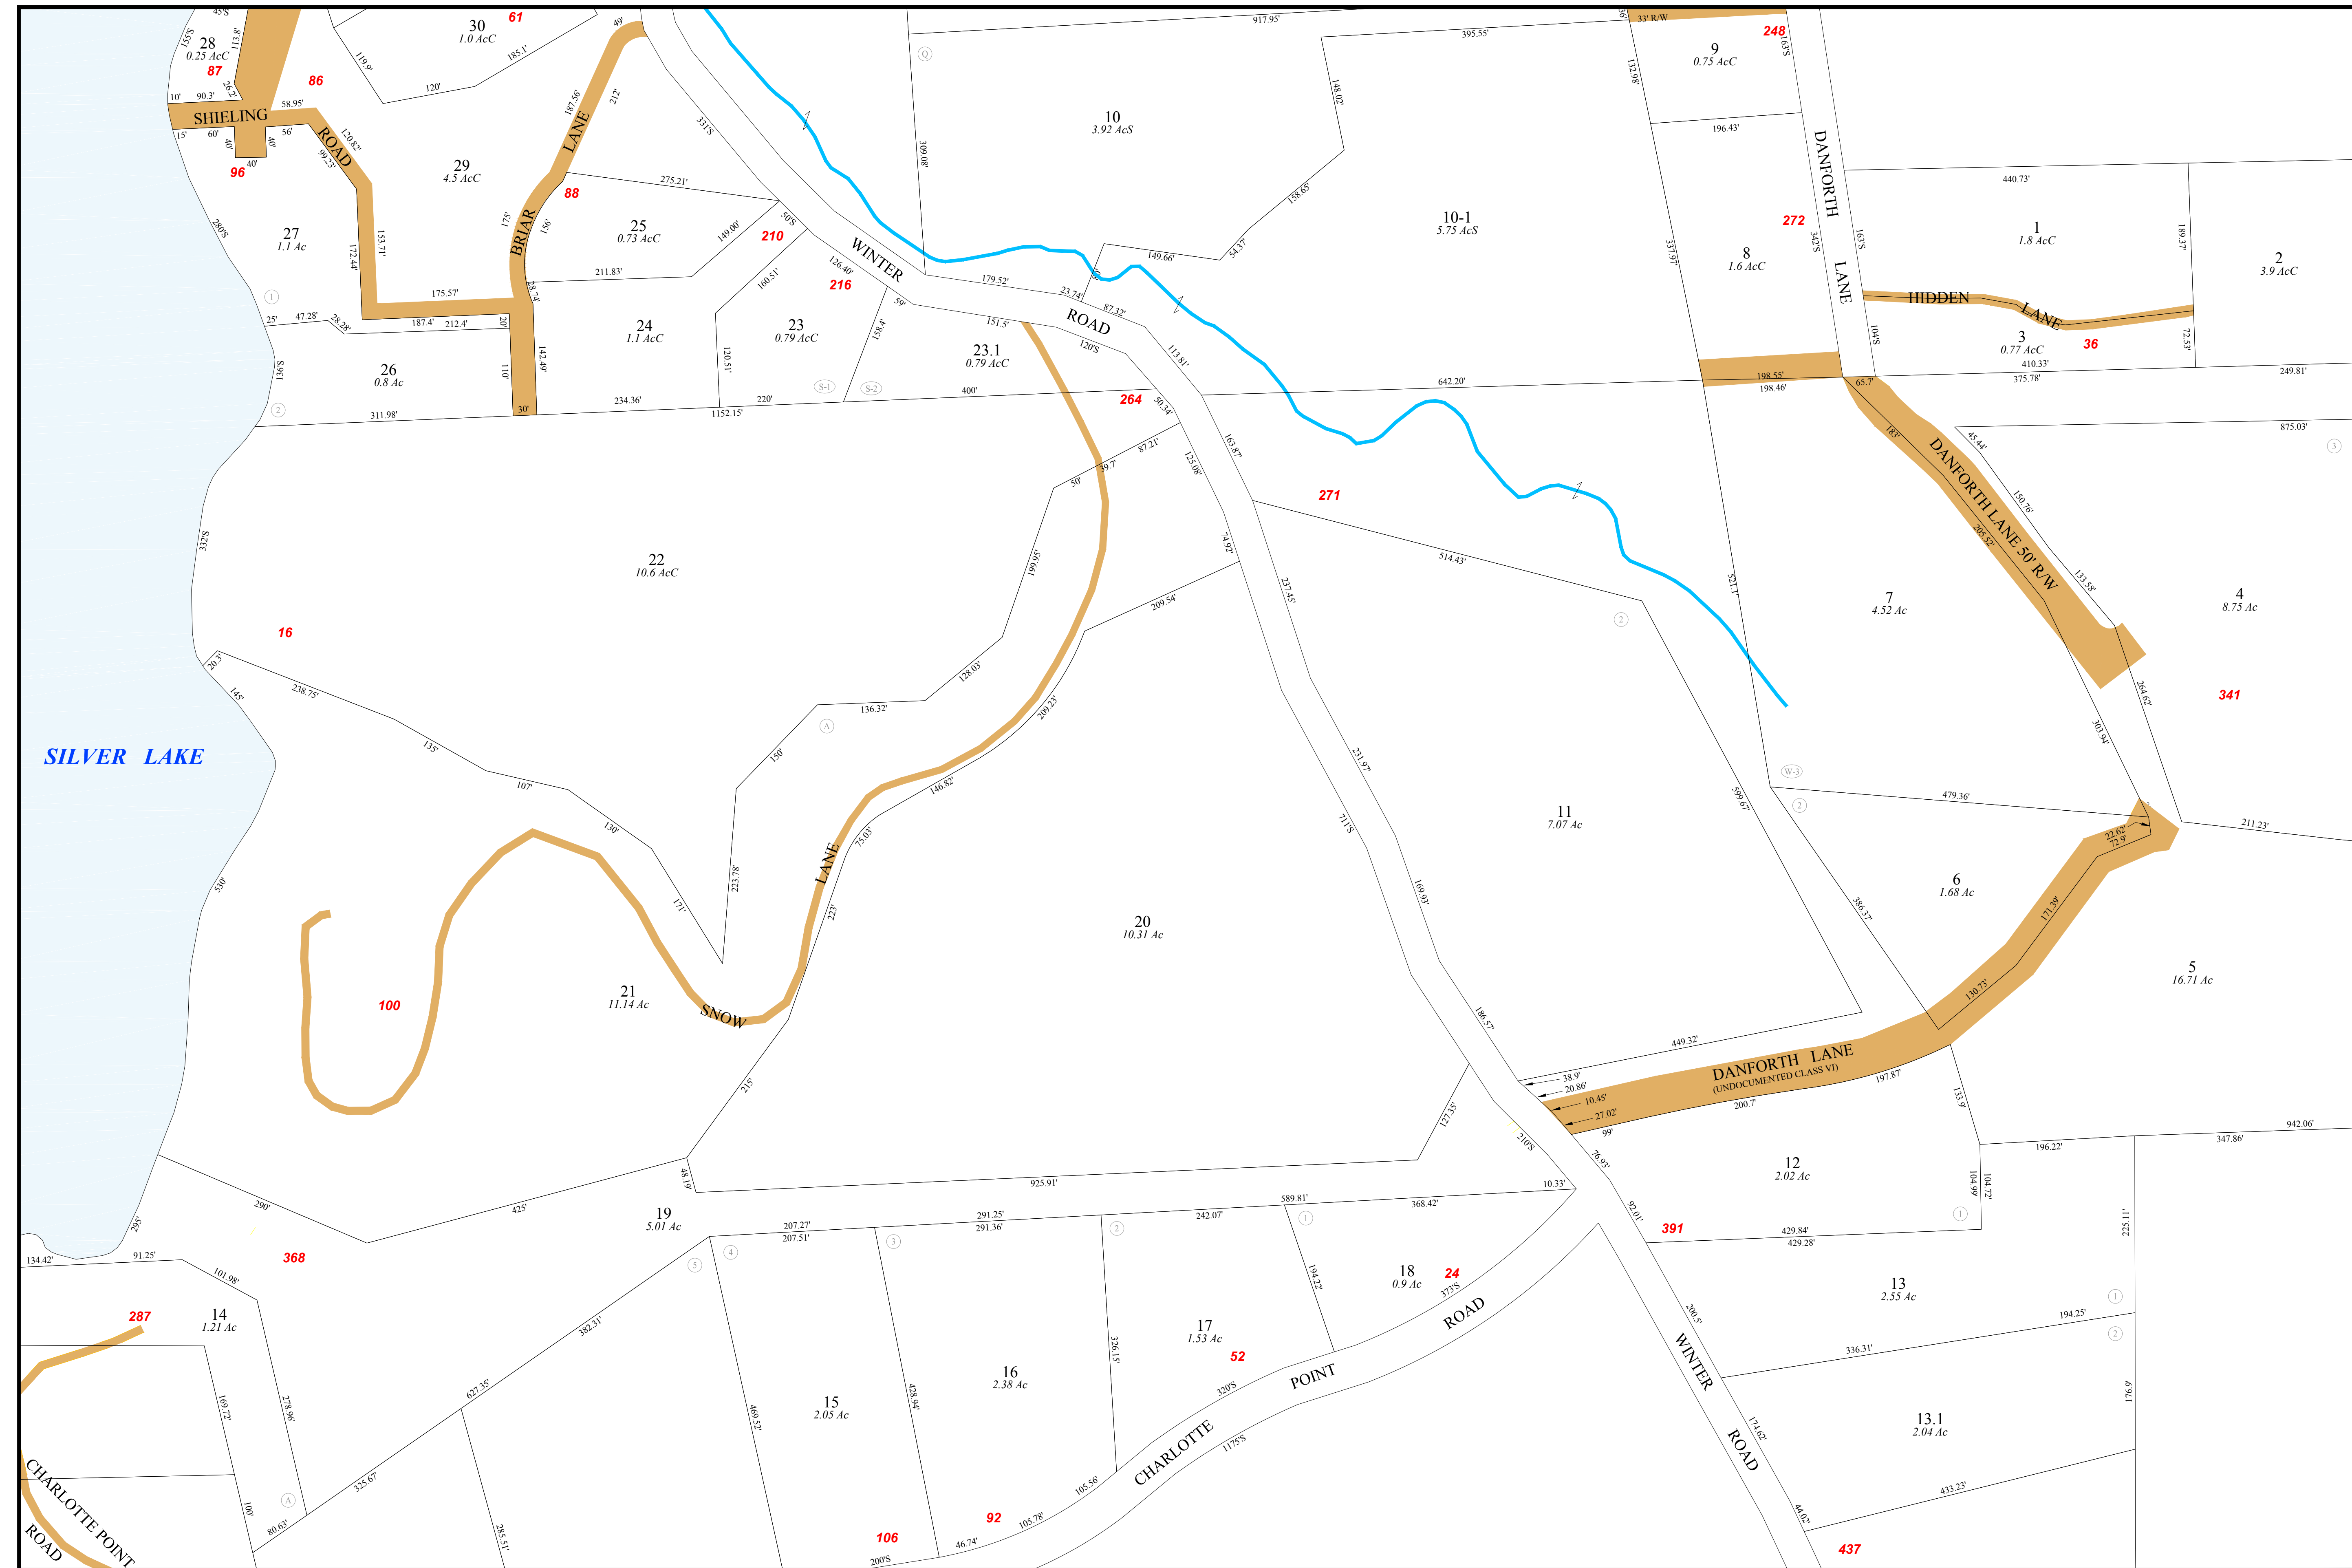

For Assessment Purposes
Not to be used for conveyances

MAP NOTES:
